
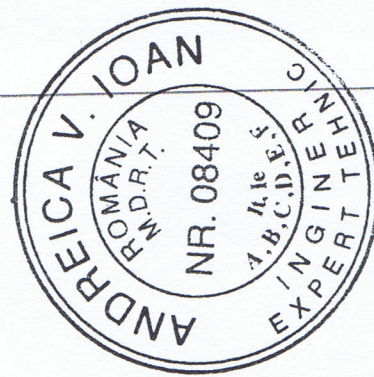




SUBSOL

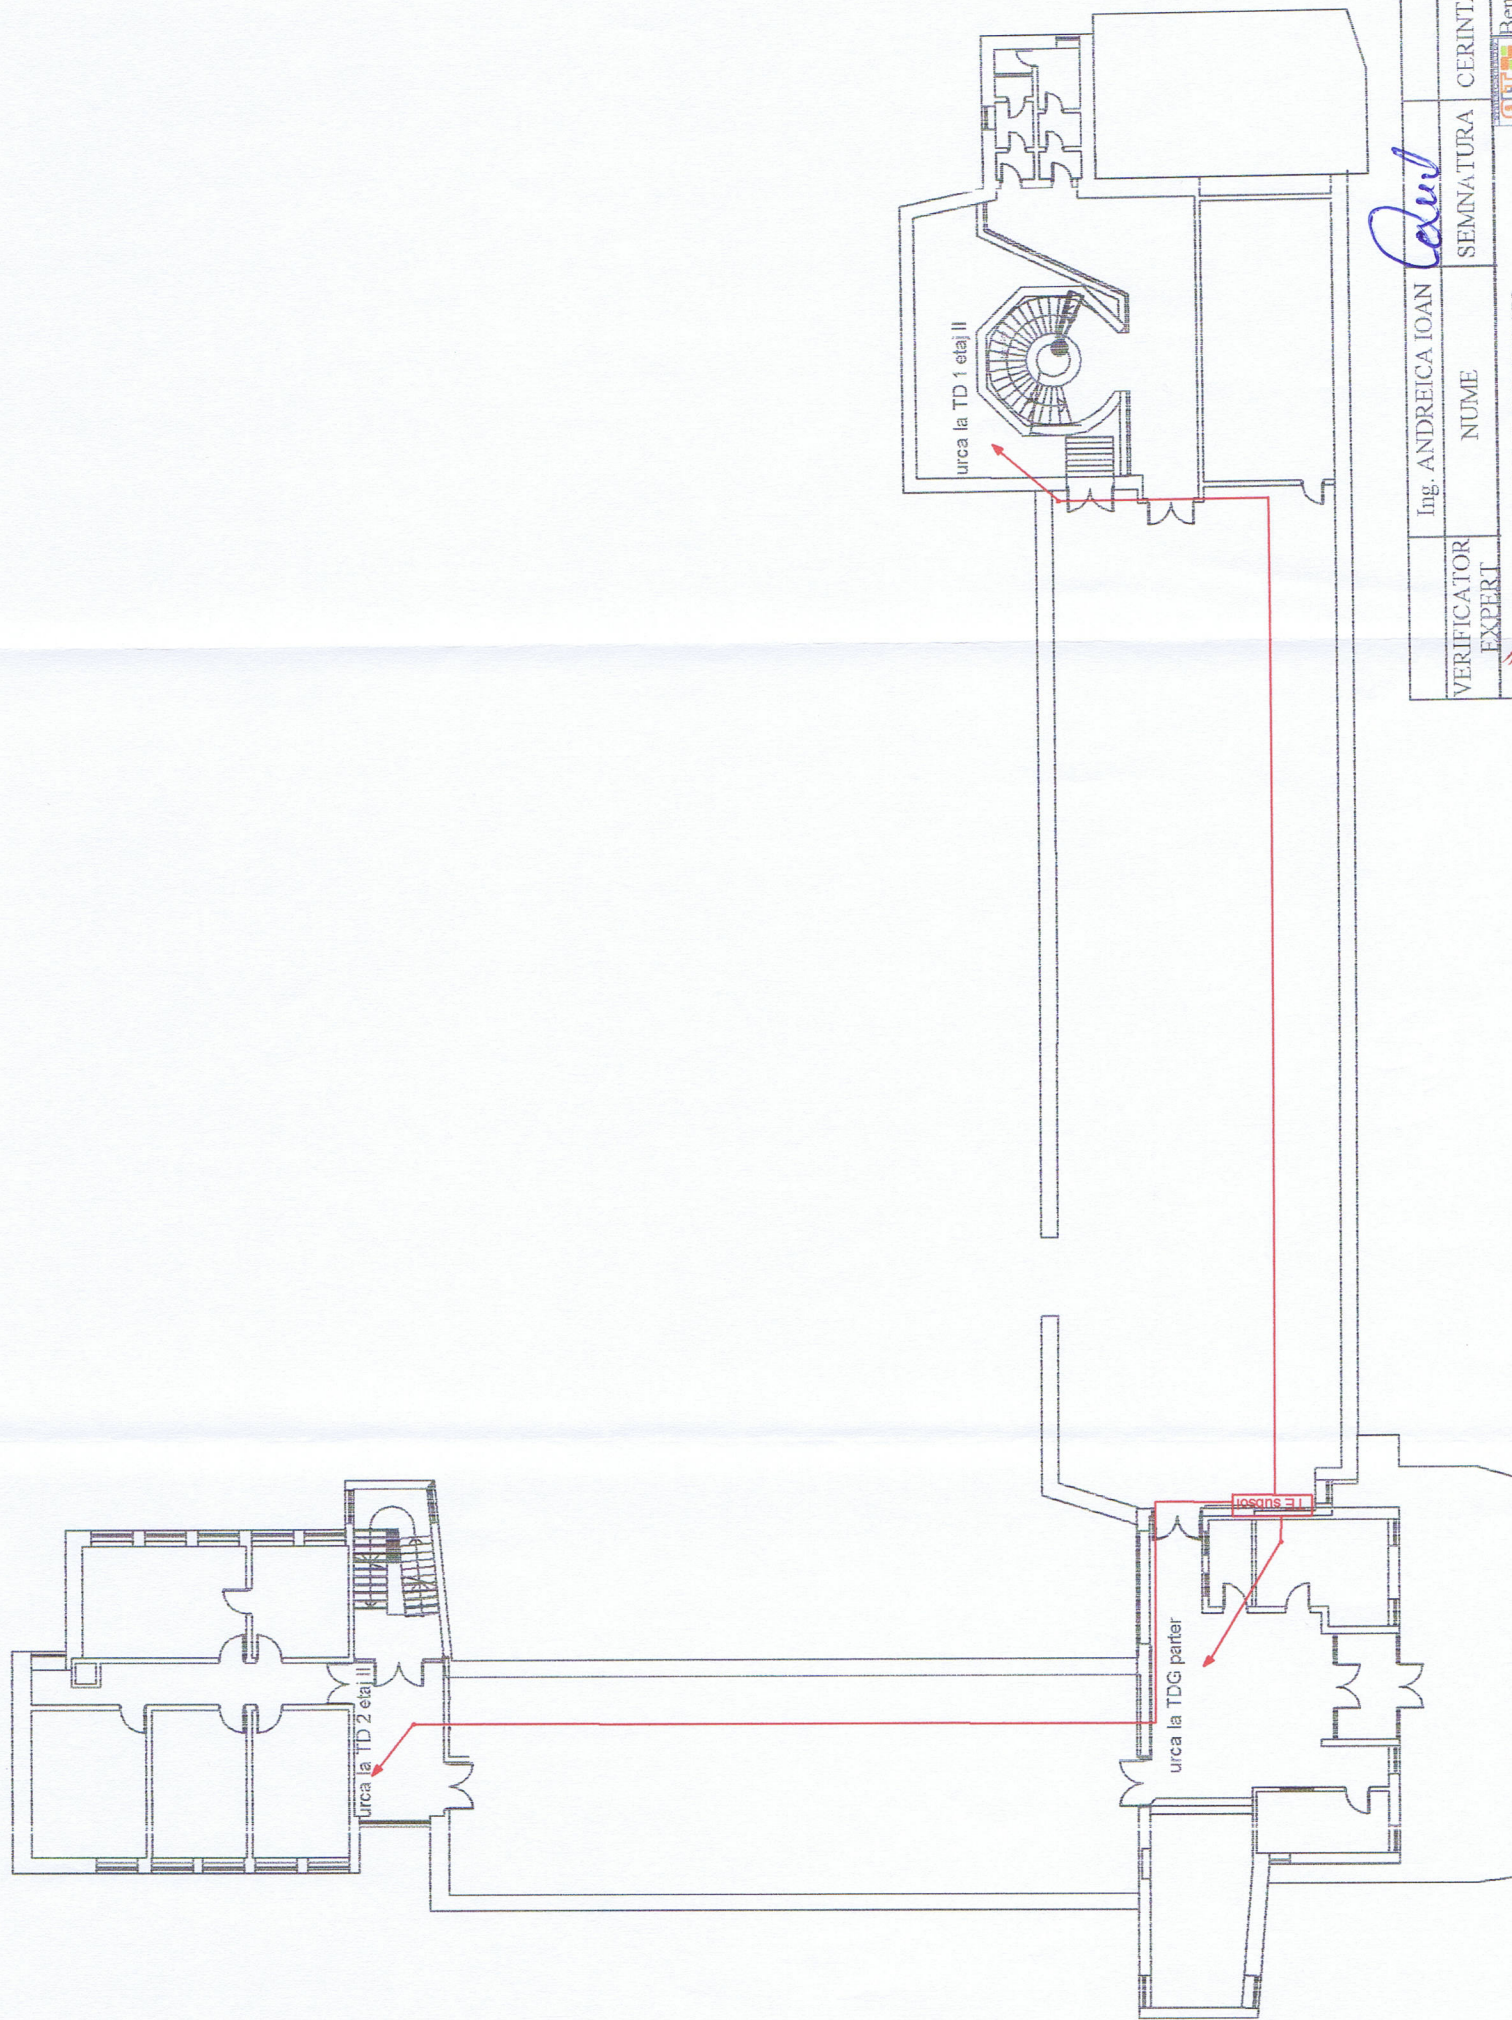

VERIFICATOR EXPERT	Ing. ANDREICA IOAN	SEMNA TURA	CERINTA	REFERAT/EXPERTIZA NR./DATA
SPECIFICATIE	SC. EUROLAND 2002 SRL, cart. Visoara, nr. 214A, Bistrita, jud Bistrita-Nasaud, tel:0263/341260, fax: 0263/341034	Ing. ANDREICA IOAN	Beneficiar: CONSILIUL JUDETEN BISTRITA - NASAUD.	Proiect nr: 342 / 2016
SEF PROIECT		Sing. DRAGUS RADU	Scara	Faza STUDIU
PROIECTANT		Sing. DRAGUS RADU	Data	Titlu proiect: EXPERTIZA TEHNICA SI CONSULTANTA IN VEDEREA SEPARARII INSTALATIILOR ELECTRICE SI MAJORAREA DE PUTERE LA CONS.JUD.BISTRITA-NASAUD
DESENAT		Sing. DRAGUS RADU	2016	Titlu plansa: PLAN DE SITUATIE - TRASEE COLOANE ELECTRICE - SUBSOL
				Plansa nr: 3



A3(297x420mm)

ETAJ 2

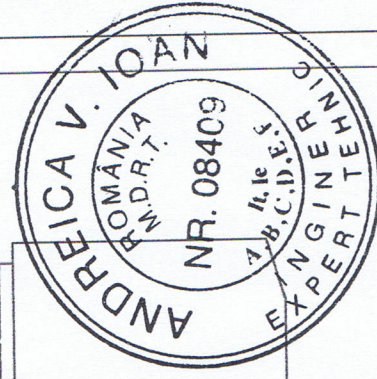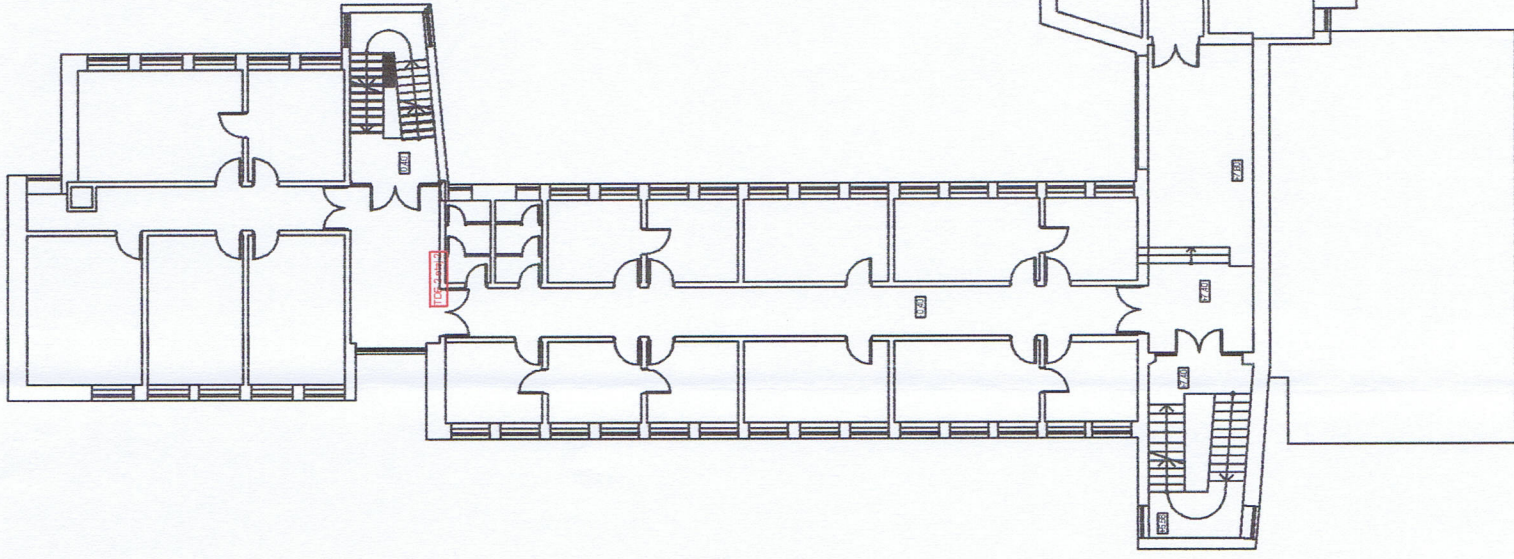


VERIFICATOR EXPERT	Ing. ANDREICA IOAN	SEMNATURA	CERINTA	REFERAT/EXPERTIZA NR./DATA
SPECIFICATIE	NUME	Ing. ANDREICA IOAN	Beneficiar:	Proiect nr. 342 / 2016
SEF PROIECT	NUME	Ing. ANDREICA IOAN	CONSILIUL JUDETEN BISTRITA - NASAUD.	Faza STUDIU
PROIECTANT	Sing. DRAGUS RADU	Sing. DRAGUS RADU	Titlu proiect: EXPERTIZA TEHNICA SI CONSULTANTA IN VEDEREA SEPARARII INSTALATIILOR ELECTRICE SI MAJORAREA DE PUTERE LA CONS. JUDETEN BISTRITA-NASAUD	Planşa nr. 4
DESENAT	Sing. DRAGUS RADU	Sing. DRAGUS RADU	Titlu planşa: PLAN DE AMPLASARE TABLOURI ELECTRICE EXISTENTE - ETAJ 2	
			Data 2016	

ETAJ 3

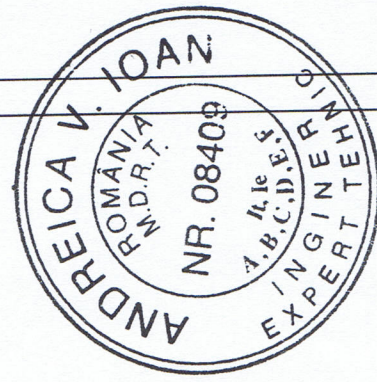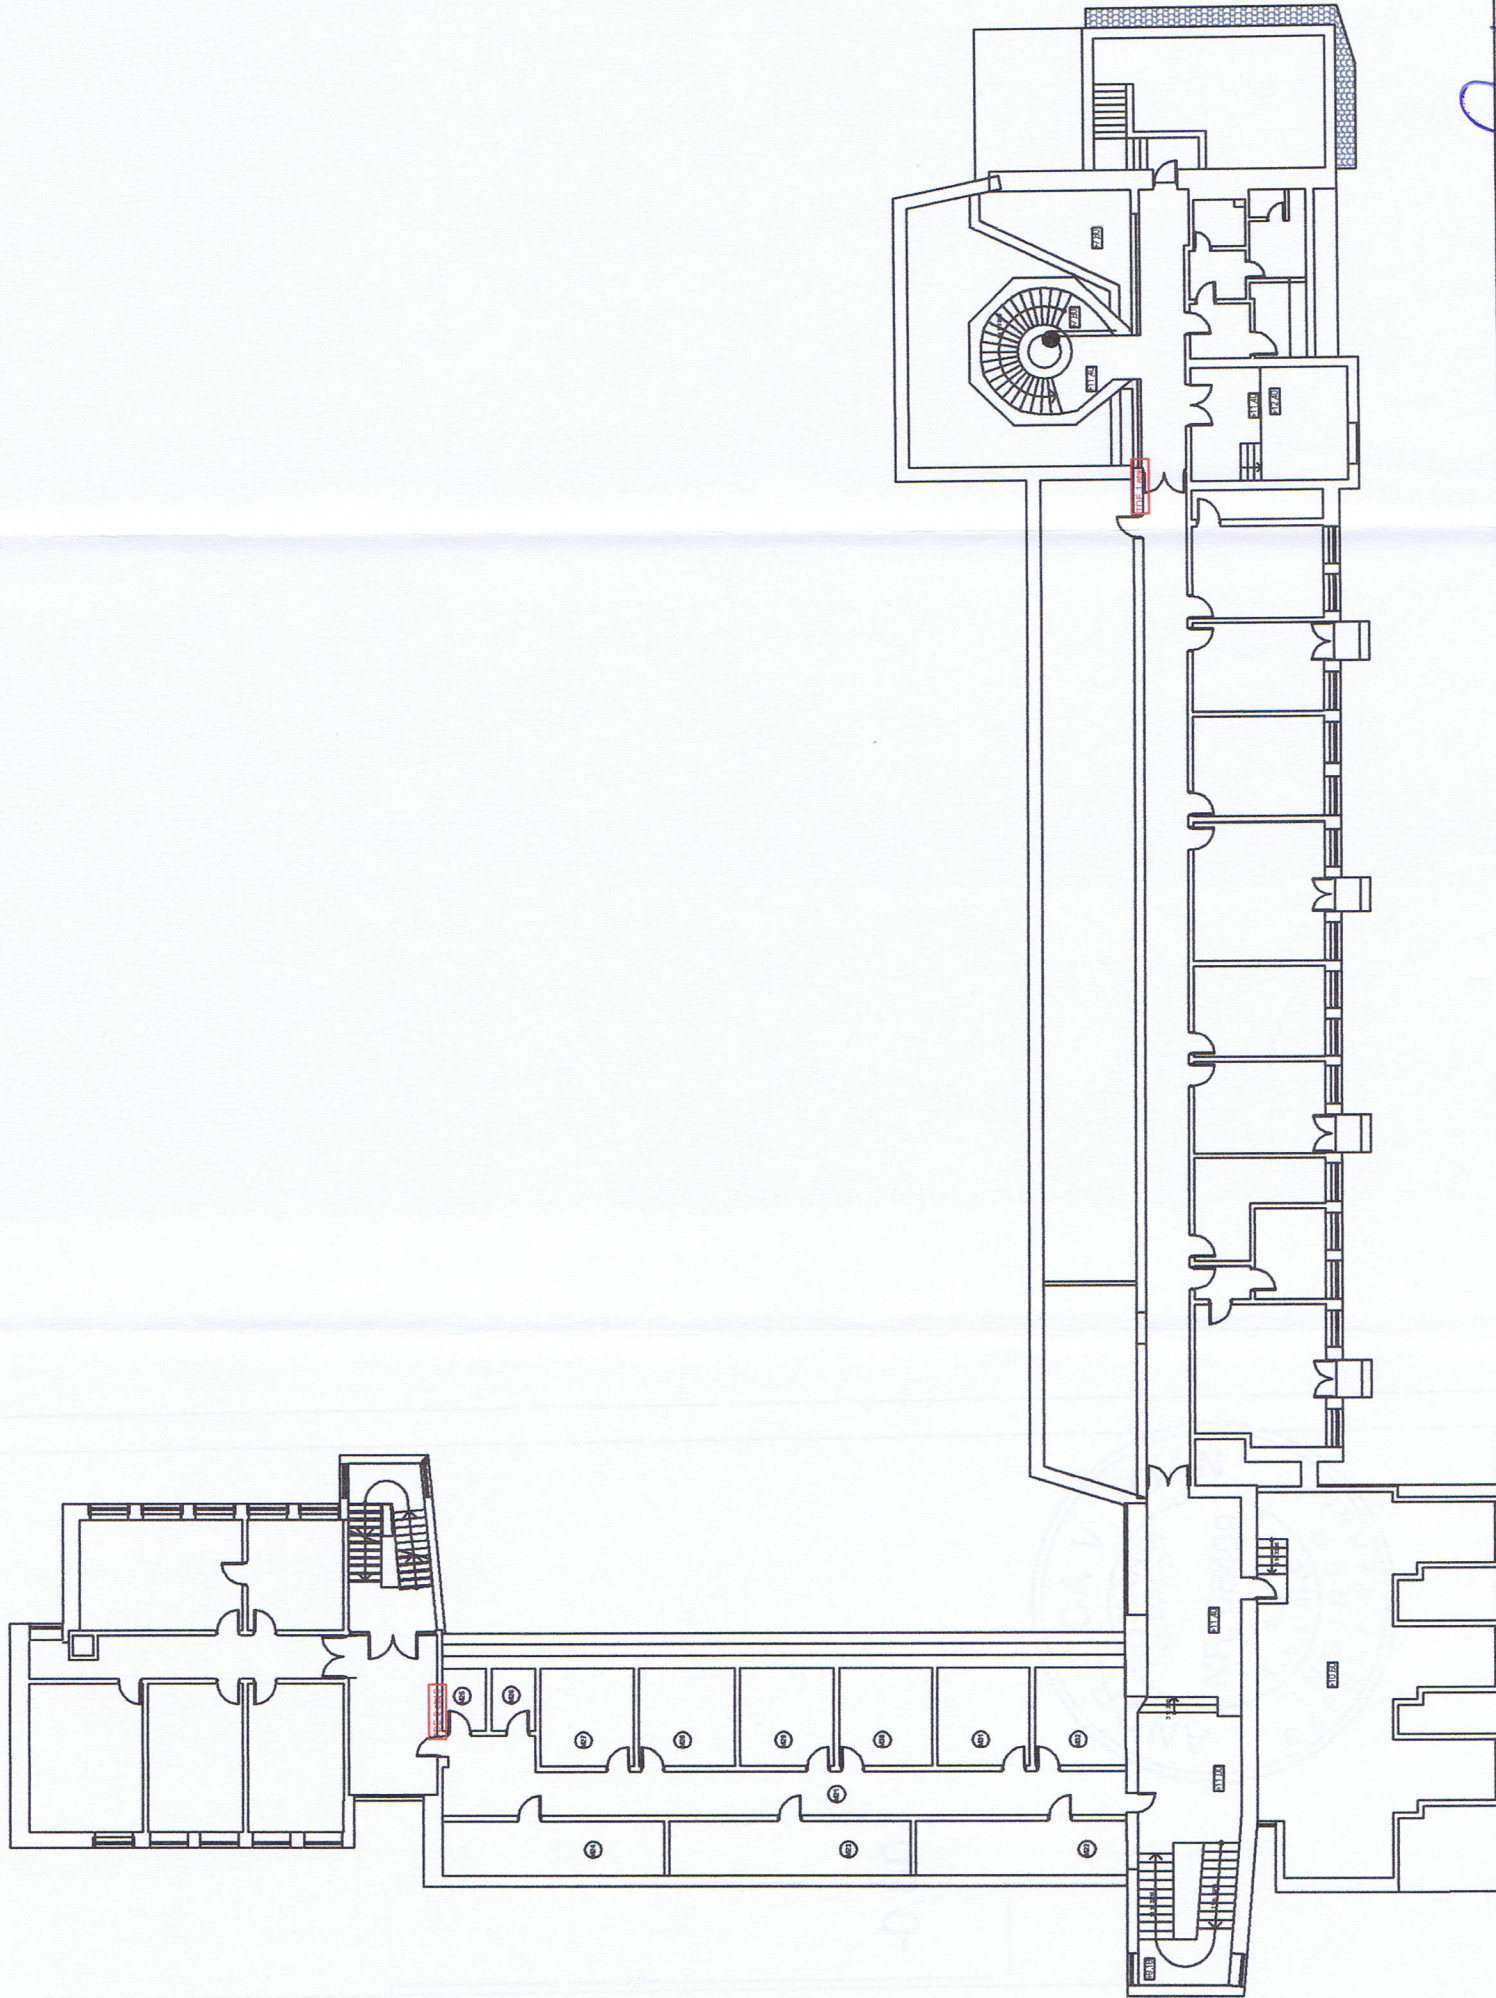




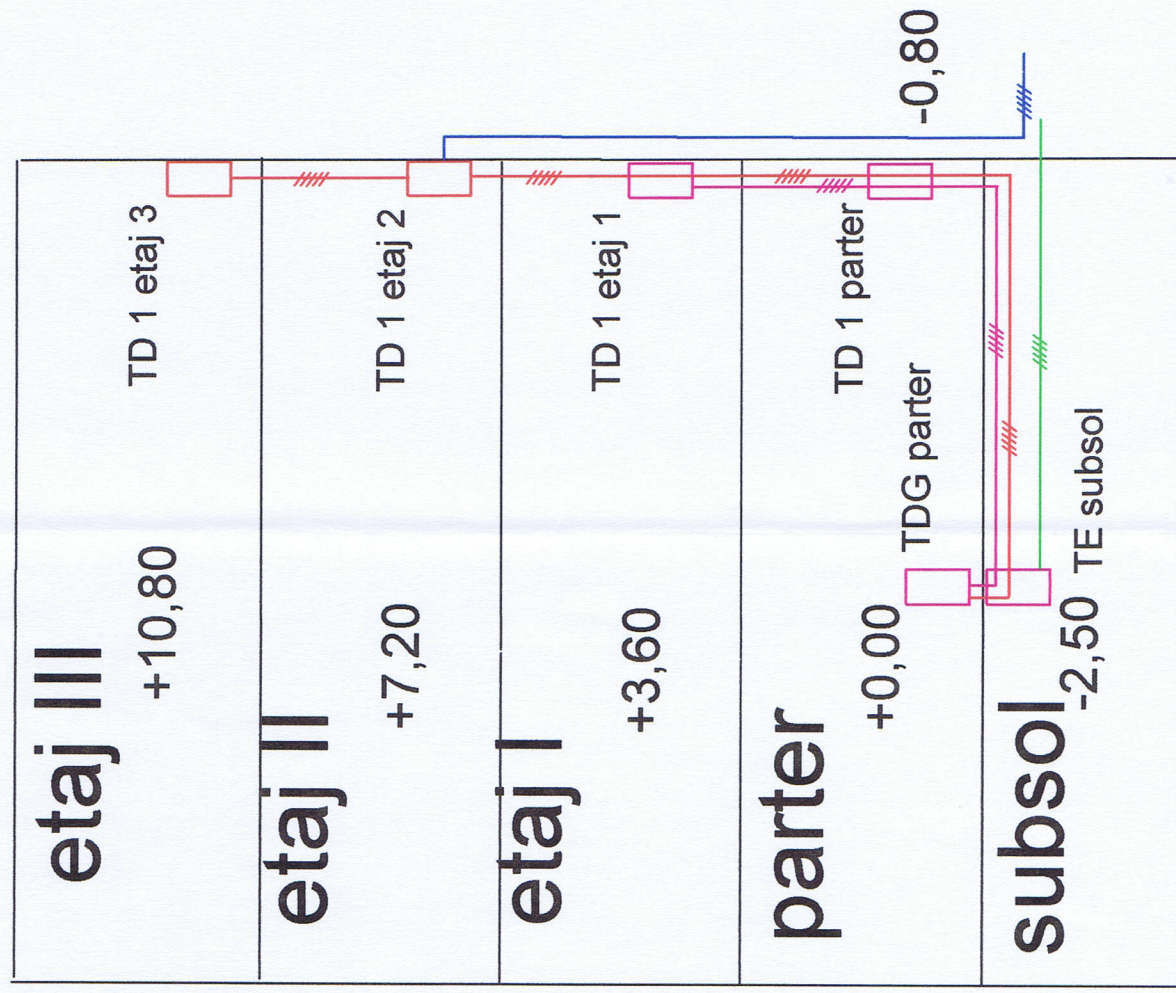


VERIFICATOR EXPERT	Ing. ANDREICA IOAN	SEMNA TURA	CERINTA	REFERAT/EXPERTIZA NR./DATA
SPECIFICATIE	NUME	SEMNA TURA	Beneficiar:	Proiect nr:
SEF PROIECT	SC. EUROLAND 2002 SRL, cart. Viisoara, nr. 214A, Bistrita, jud Bistrita-Nasaud, tel:0263/341260. fax: 0263/341034	SEMNA TURA	CONSILIUL JUDETEN BISTRITA - NASAUD.	842 / 2016
PROIECTANT	NUME	SEMNA TURA	Titlu proiect: EXPERTIZA, TEHNICA SI CONSULTANTA IN VEDEREA SEPARARII INSTALATIILOR ELECTRICE SI MAJORAREA DE PUTERE LA CONS. JUDE. BISTRITA-NASAUD	Faza
DESENAT	Ing. ANDREICA IOAN	SEMNA TURA	Titlu planşa: PLANDE AMPLASARE TABLOURI ELECTRICE EXISTENTE - ETAJ 3	STUDIU
	Sing. DRAGUS RADU	SEMNA TURA	Data	Planşa nr:
	Sing. DRAGUS RADU	SEMNA TURA	2016	5


corp A

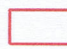

LEGENDA

-  tablouri electrice apartinand Consiliului Judeteani Bistrita - Nasaud
-  tablouri electrice apartinand prefecturii Bistrita - Nasaud
-  coloane el. existente cu cond. AFY pozate aparent in teava metalica
-  coloane el. existente cu cond. AFY pozate aparent in teava metalica
-  coloana electrice existenta cu cablu CYABY
-  coloana electrice cu cablu CYABY propusa

corp B

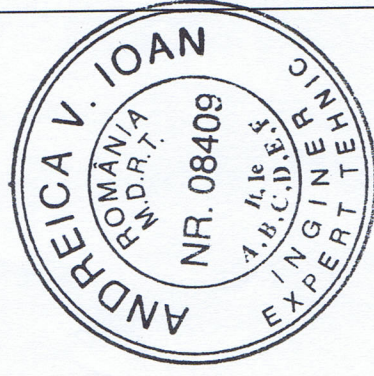

VERIFICATOR EXPERT	Ing. ANDREICA IOAN	SEMNA TURA	CERINTA	REFERAT/EXPERTIZA NR./DATA
SPECIFICATIE	SC. EUROLAND 2002 SRL, cart. Visoara, nr. 214-A, Bistrita, jud Bistrita-Nasaud, tel:0263/341260, fax: 0263/341034	SEMNA TURA	Beneficiar: CONSILIUL JUDETEN BISTRITA - NASAUD.	Proiect nr. 342 / 2016
SEF PROIECT	Ing. ANDREICA IOAN	Scara	Titlu proiect: EXPERTIZA TEHNICA SI CONSULTANTA IN VEDEREA SEPARARII INSTALATIILOR ELECTRICE SI MAJORAREA DE PUTERE LA CONS. JUD. BISTRITA-NASAUD	Faza STUDIU
PROIECTANT	Sing. DRAGUS RADU	Data	Titlu plansa:	Plansa nr. 6
DESENAT	Sing. DRAGUS RADU	2016	SECTIUNE TRANSVERSALA - TRASEE COLOANE	